

REVISION	DESCRIPTION	DATE


OHIO

TOPOGRAPHY
 ASCE UESI SURVEYING COMPETITION 2022
 TASK 1A
 CITY OF MASON, WARREN COUNTY


NOT FOR CONSTRUCTION

DESIGN	DRAWN	CHKD
XXX	XXX	XXX
SCALE: H: 1" = 80' V: 1" = XXX'		
JOB No. 000000-00-000		
DATE: 03/01/2022		
SHEET		
1A-01		

- LEGEND**
- SANITARY MANHOLE
 - DRAINAGE MANHOLE
 - DRAINAGE INLET
 - FIRE HYDRANT
 - WATER VALVE
 - WATER METER
 - GAS VALVE
 - GAS METER
 - TREE
 - DECORATIVE LIGHTING
 - SOIL BORING
 - TRAVERSE
 - BENCHMARK
 - FENCELINE
 - TREELINE
 - PROPERTY BOUNDARY
 - ROAD MARKING
 - OVERHEAD WIRE

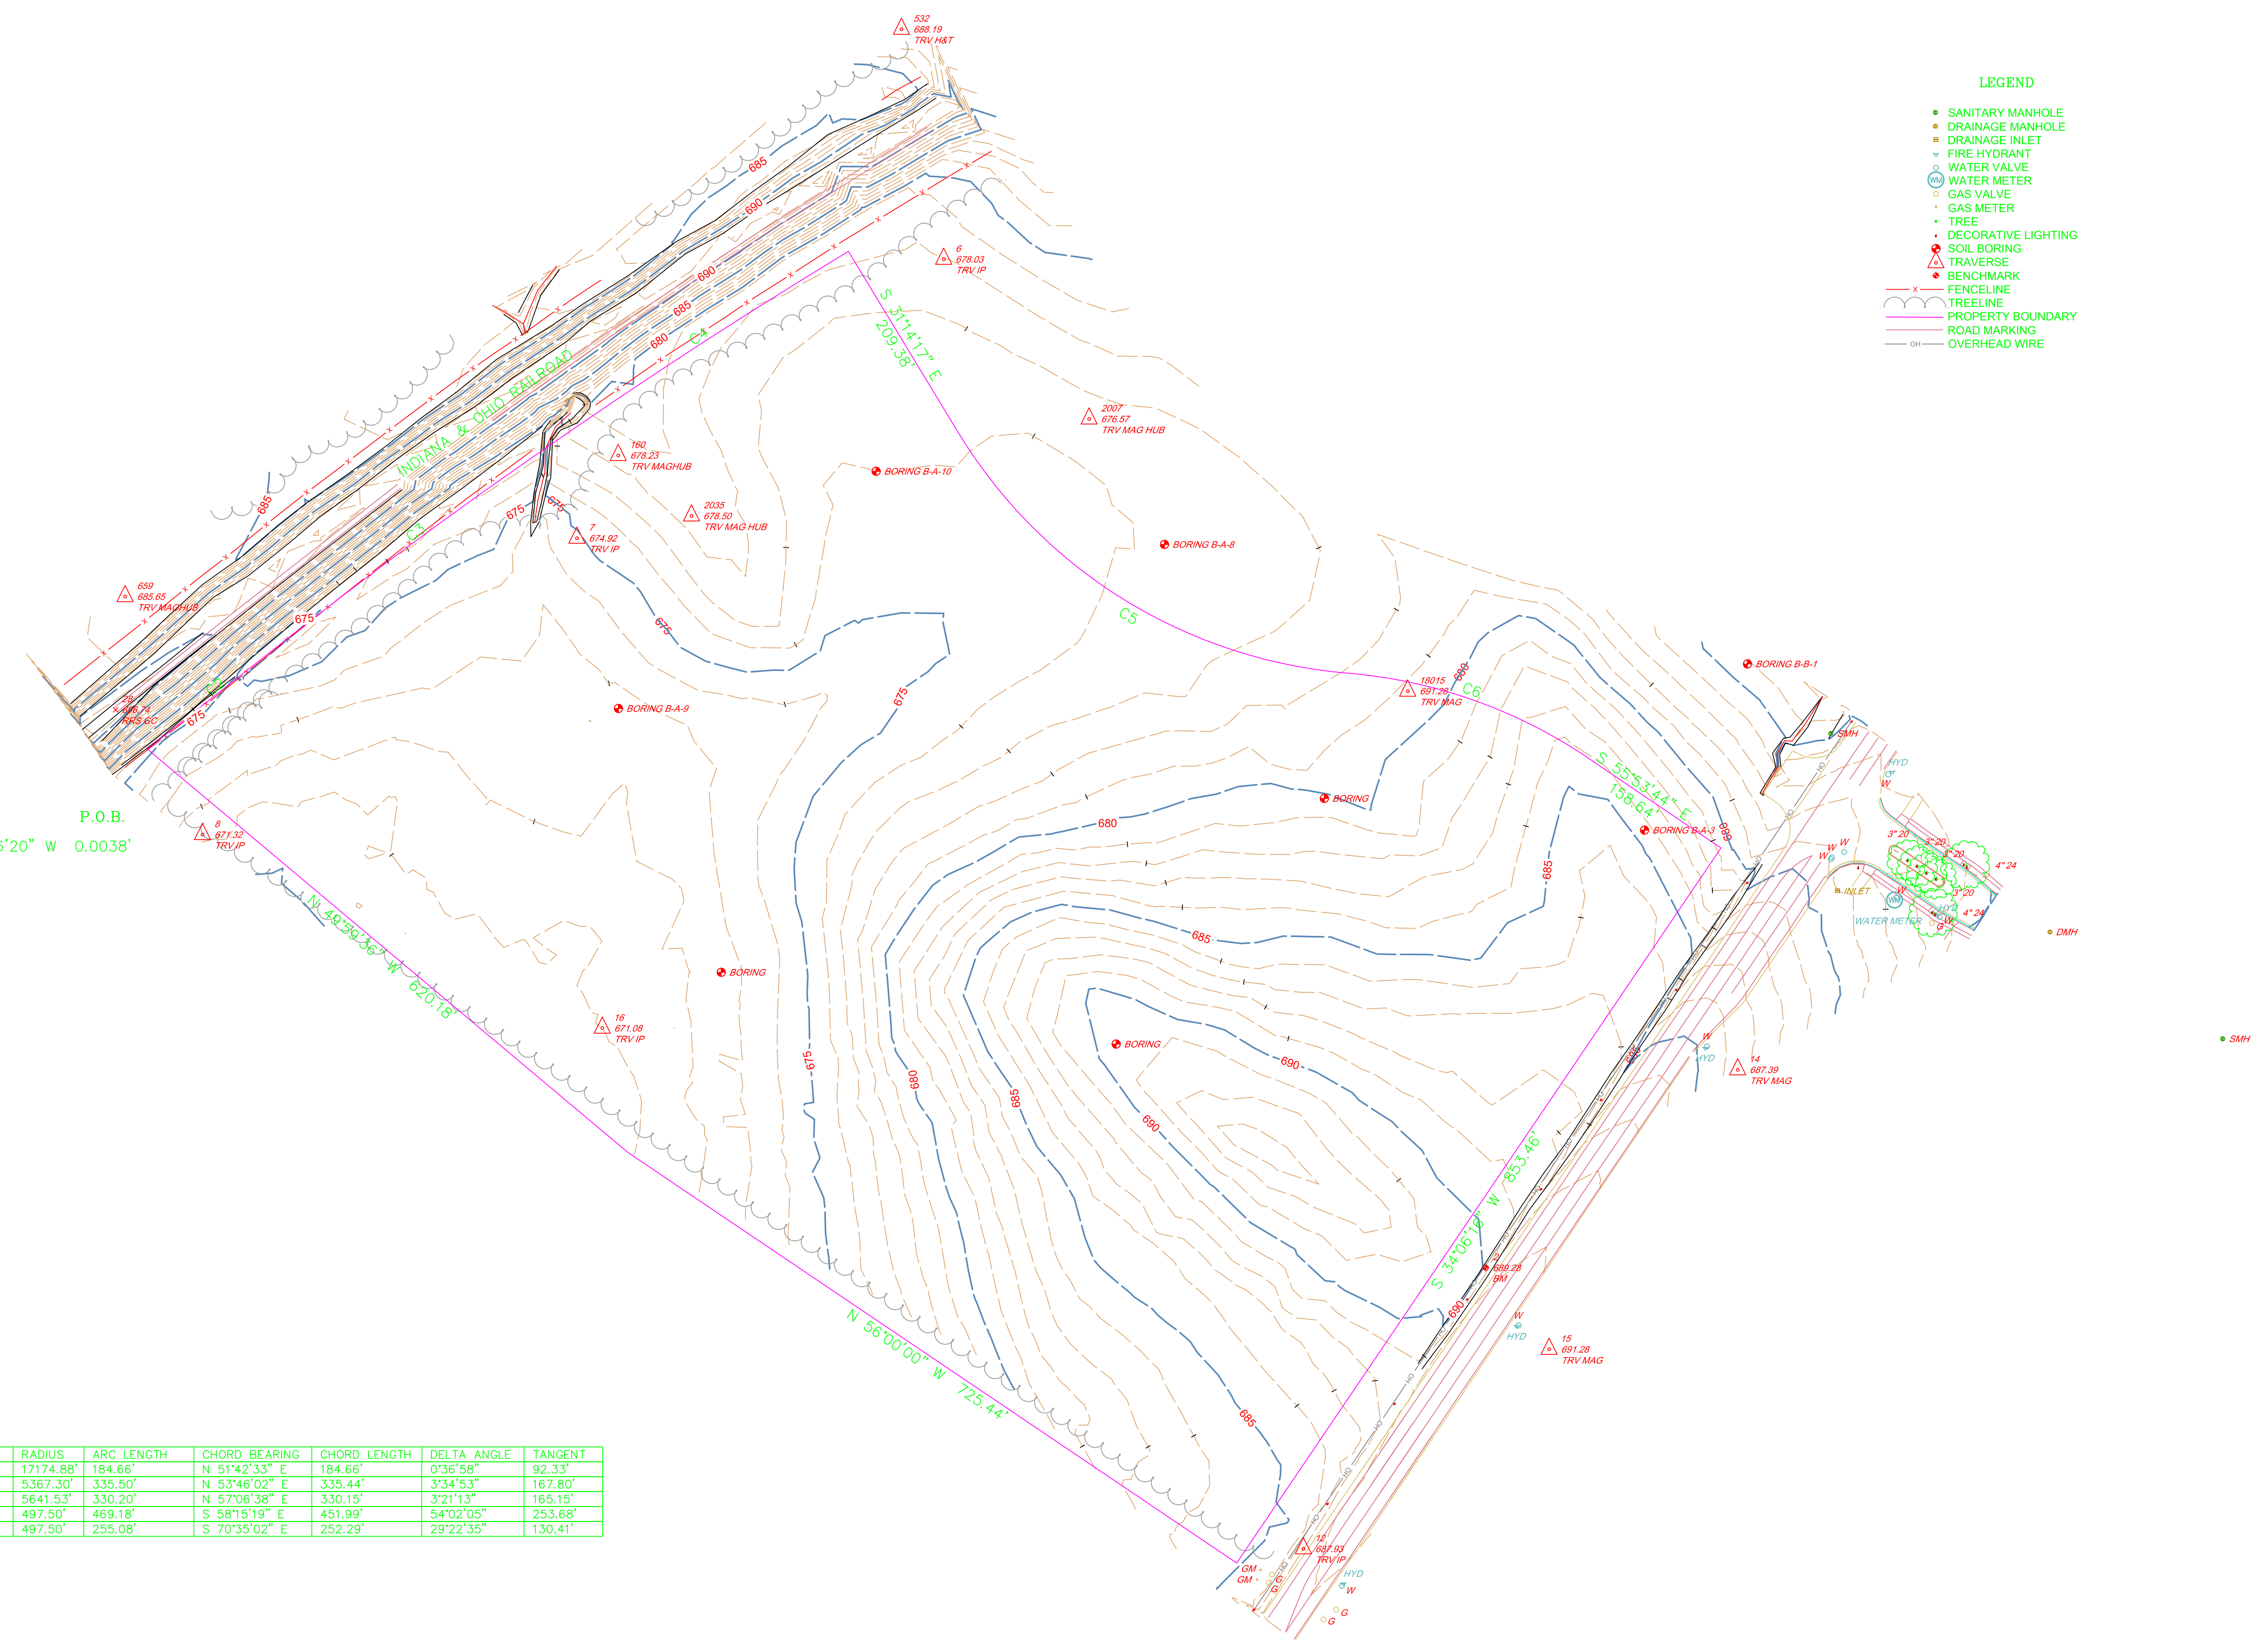

CURVE	RADIUS	ARC LENGTH	CHORD BEARING	CHORD LENGTH	DELTA ANGLE	TANGENT
C2	17174.88'	184.66'	N 51°42'33" E	184.66'	0°36'58"	92.33'
C3	5367.30'	335.50'	N 53°46'02" E	335.44'	3°34'53"	167.80'
C4	5641.53'	330.20'	N 57°06'38" E	330.15'	3°21'13"	165.15'
C5	497.50'	469.18'	S 58°15'19" E	451.99'	54°02'05"	253.68'
C6	497.50'	255.08'	S 70°35'02" E	252.29'	29°22'35"	130.41'

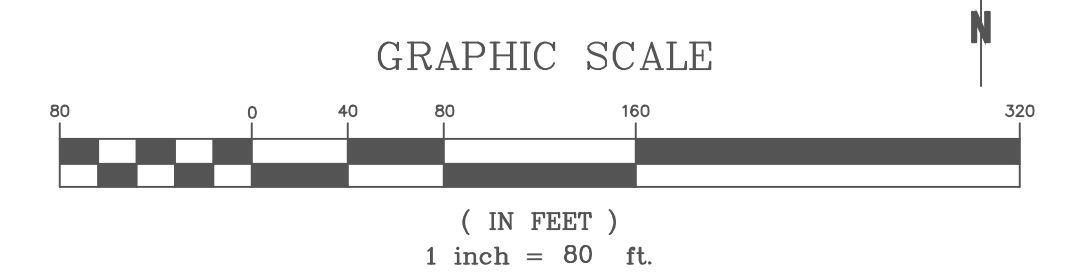

REVISION	DESCRIPTION	DATE

OHIO


TIN WITH 1' ELEVATION COLOR BANDING
 ASCE UESI SURVEYING COMPETITION 2022
 TASK 1A

CITY OF MASON, WARREN COUNTY

NOT FOR CONSTRUCTION

DESIGN	DRAWN	CHKD
XXX	XXX	XXX
SCALE: H: 1" = 80' V: 1" = XXX'		
JOB No. 000000-00-000		
DATE: 03/01/2022		
SHEET		
1A-02		

- LEGEND**
- SANITARY MANHOLE
 - DRAINAGE MANHOLE
 - DRAINAGE INLET
 - FIRE HYDRANT
 - WATER VALVE
 - WATER METER
 - GAS VALVE
 - GAS METER
 - TREE
 - DECORATIVE LIGHTING
 - SOIL BORING
 - ▲ TRAVERSE
 - ▲ BENCHMARK
 - FENCELINE
 - TREELINE
 - PROPERTY BOUNDARY
 - ROAD MARKING
 - OVERHEAD WIRE

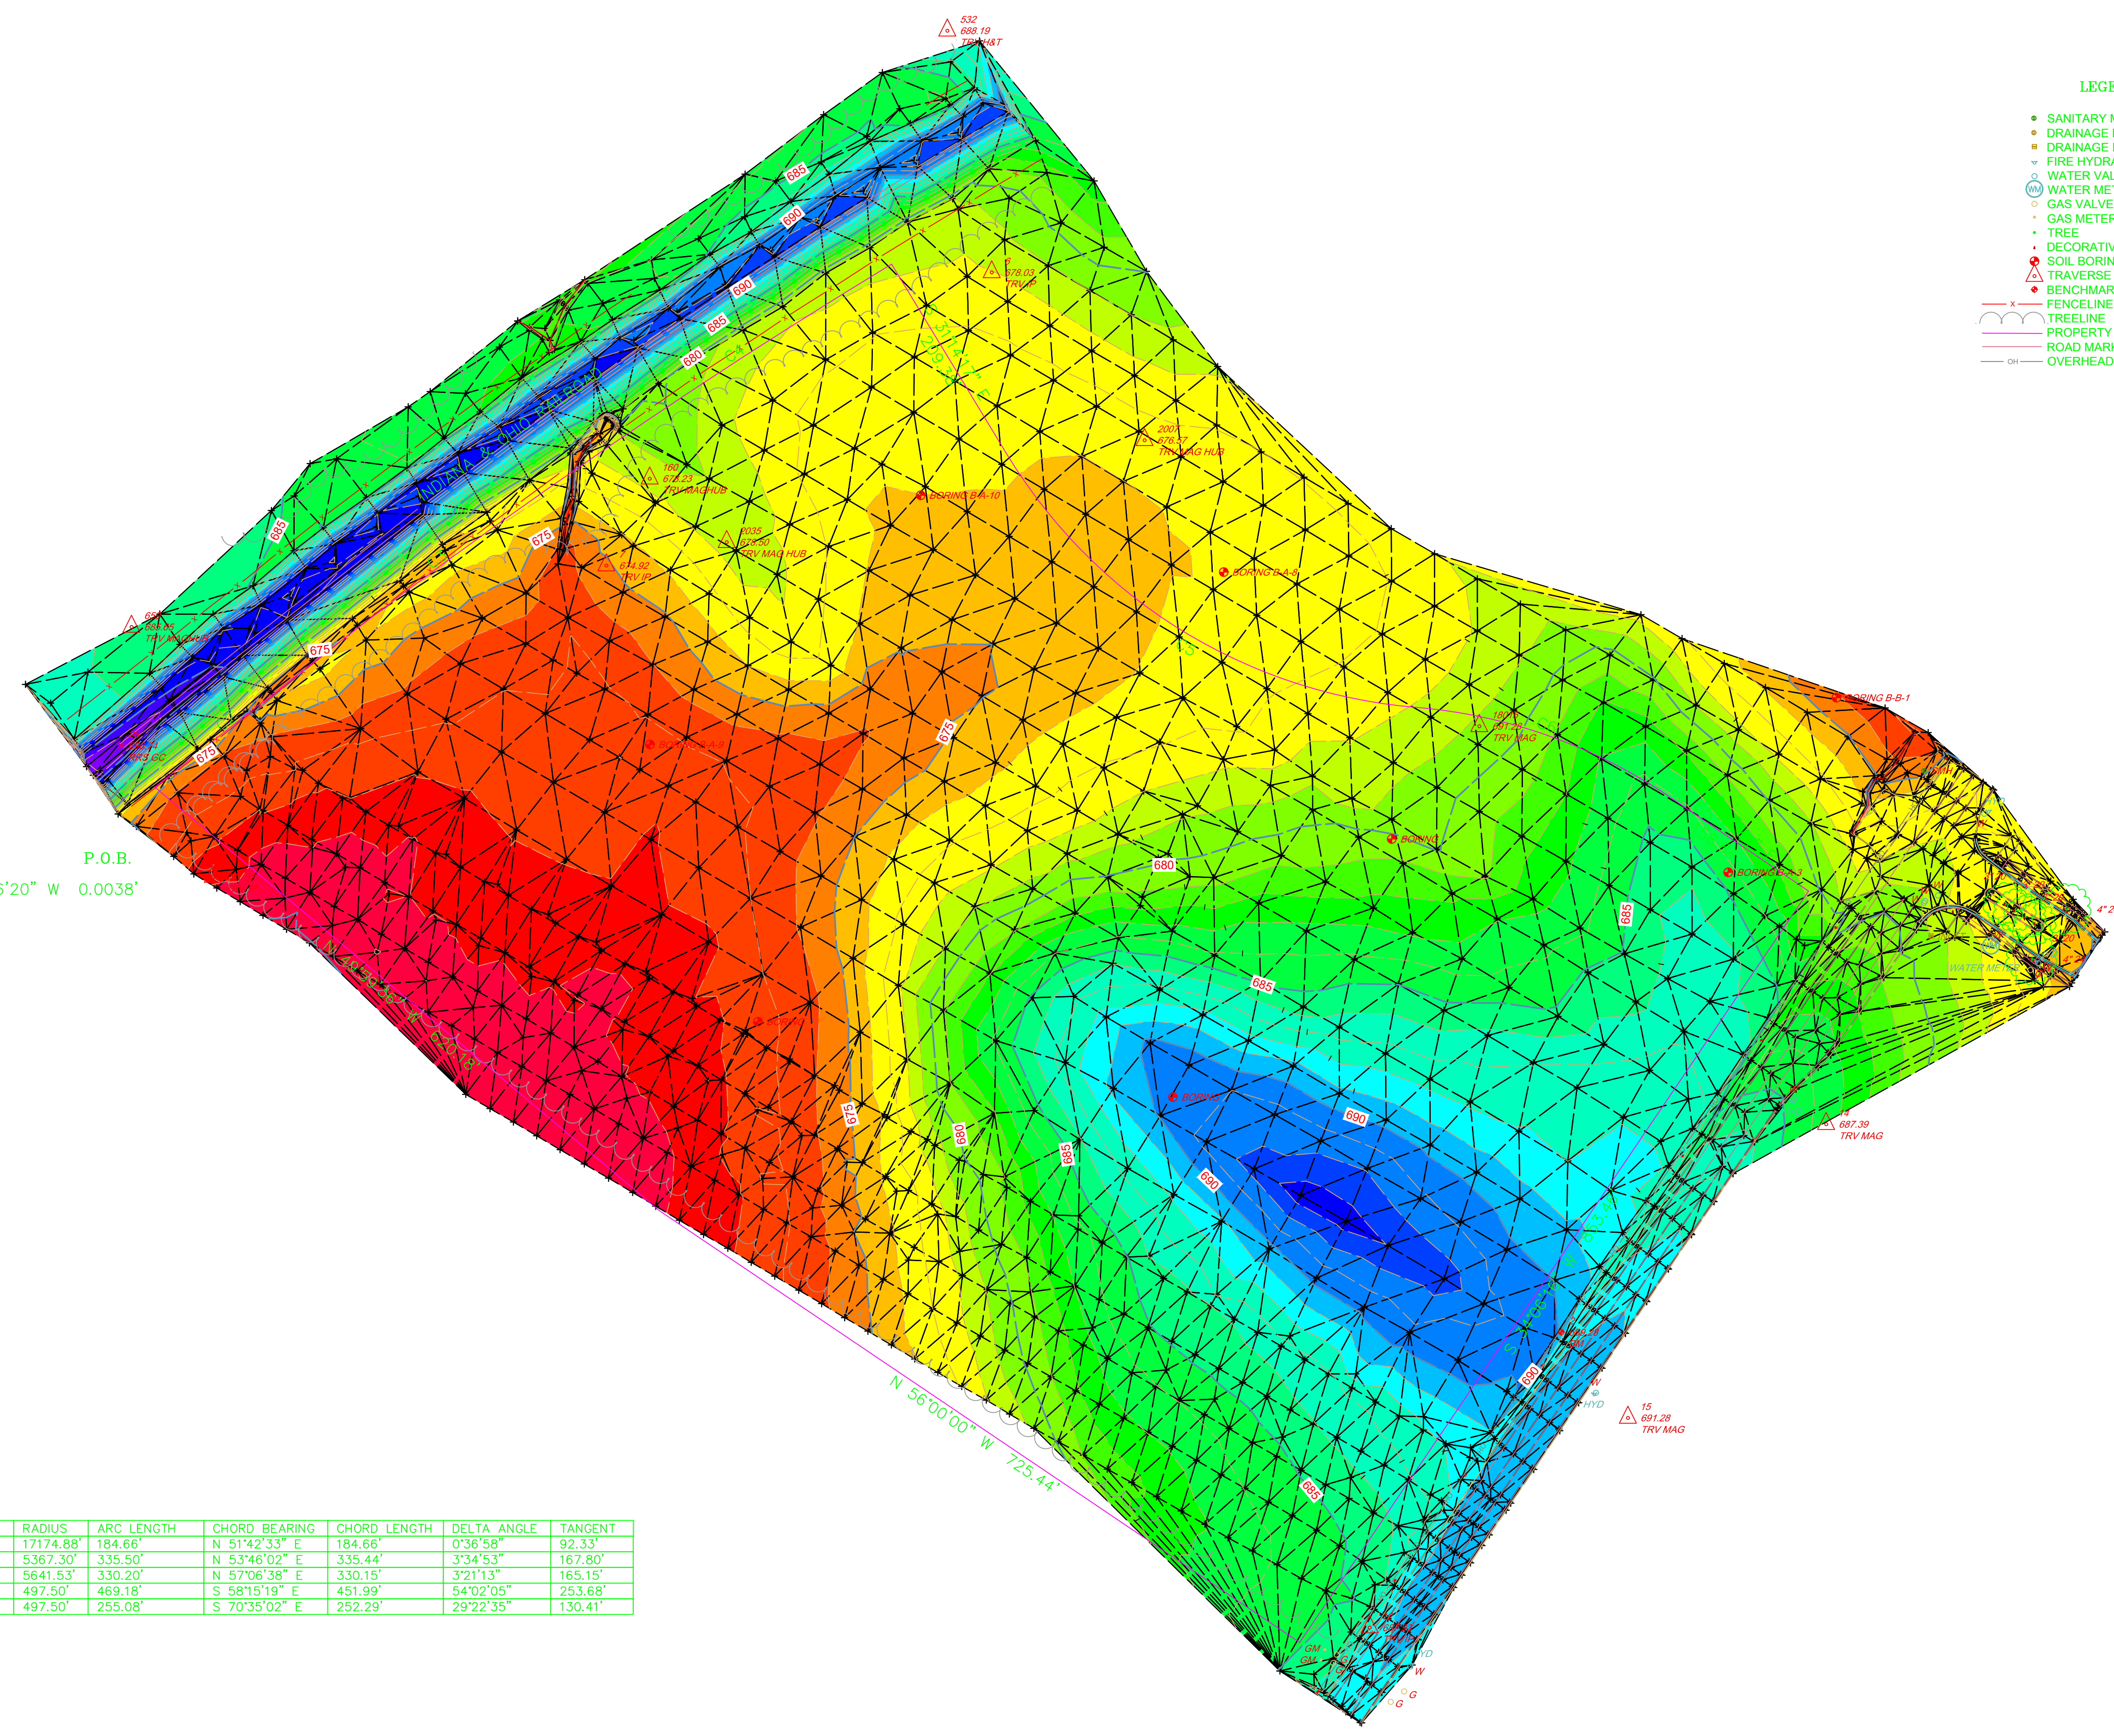

P.O.B.
 CLOSURE B&D: S 61°56'20" W 0.0038'

CURVE	RADIUS	ARC LENGTH	CHORD BEARING	CHORD LENGTH	DELTA ANGLE	TANGENT
C2	17174.88'	184.66'	N 51°42'33" E	184.66'	0°36'58"	92.33'
C3	5367.30'	335.50'	N 53°46'02" E	335.44'	3°34'53"	167.80'
C4	5641.53'	330.20'	N 57°06'38" E	330.15'	3°21'13"	165.15'
C5	497.50'	469.18'	S 58°15'19" E	451.99'	54°02'05"	253.68'
C6	497.50'	255.08'	S 70°35'02" E	252.29'	29°22'35"	130.41'

